

START - UP
START HERE

ORIGIN
Plug & Play
Nonthaburi Station

PROJECT INFO

PROJECT NAME	: ORIGIN PLUG & PLAY NONTHABURI STATION
DEVELOPER	: The Origin Condominium
LOCATION	: Rattanathibet Nonthaburi
PROJECT AREA	: 3-3-14.6 Rai (6,058.4 SQ.M.)
BUILDING	: HIGH-RISE CONDOMINIUM 31 STORIES
UNITS	: 999 Residential Units
TYPE	: 1 Bedroom (smart closet) 22.00-25.00 Sq.m.
	: 1 Bedroom 26.00-27.00 Sq.m.
	: 1 Bedroom Plus 34.00-34.50 Sq.m.
	: 1 Bedroom Duo space 22.00-27.00 Sq.m.
	: 1 Bedroom Plus Duo space 34.50-48.50 Sq.m.
Lift	: 6 PASSENGER LIFTS and 1 SERVICE LIFT
Parking lots	: 339 Lots + 2EV + 1 Service
Complete	: Q3/2024

31th FLOOR

- Social Sky Lounge
- Game Room
- Board Game Room
- Exclusive Sky Lounge



ROOFTOP

- Observation Deck
- Elevated Jogging
- Sky Top Yoga
- Seating Lawn
- Exercise Leg Hop
- Star and Standing Jumps
- Sky Lounge



7th FLOOR


- Swimming Pool
- Jacuzzi
- Mental
- Social Space
- Pavilion
- Amphitheater
- Fitness
- Yoga Room
- Health & Wellness (Message Room/Health-Check Up)
- Steam Room
- Relaxing Area



Yaek Nonthaburi 1




FLOOR PLAN 9 , 15 , 30 FL.

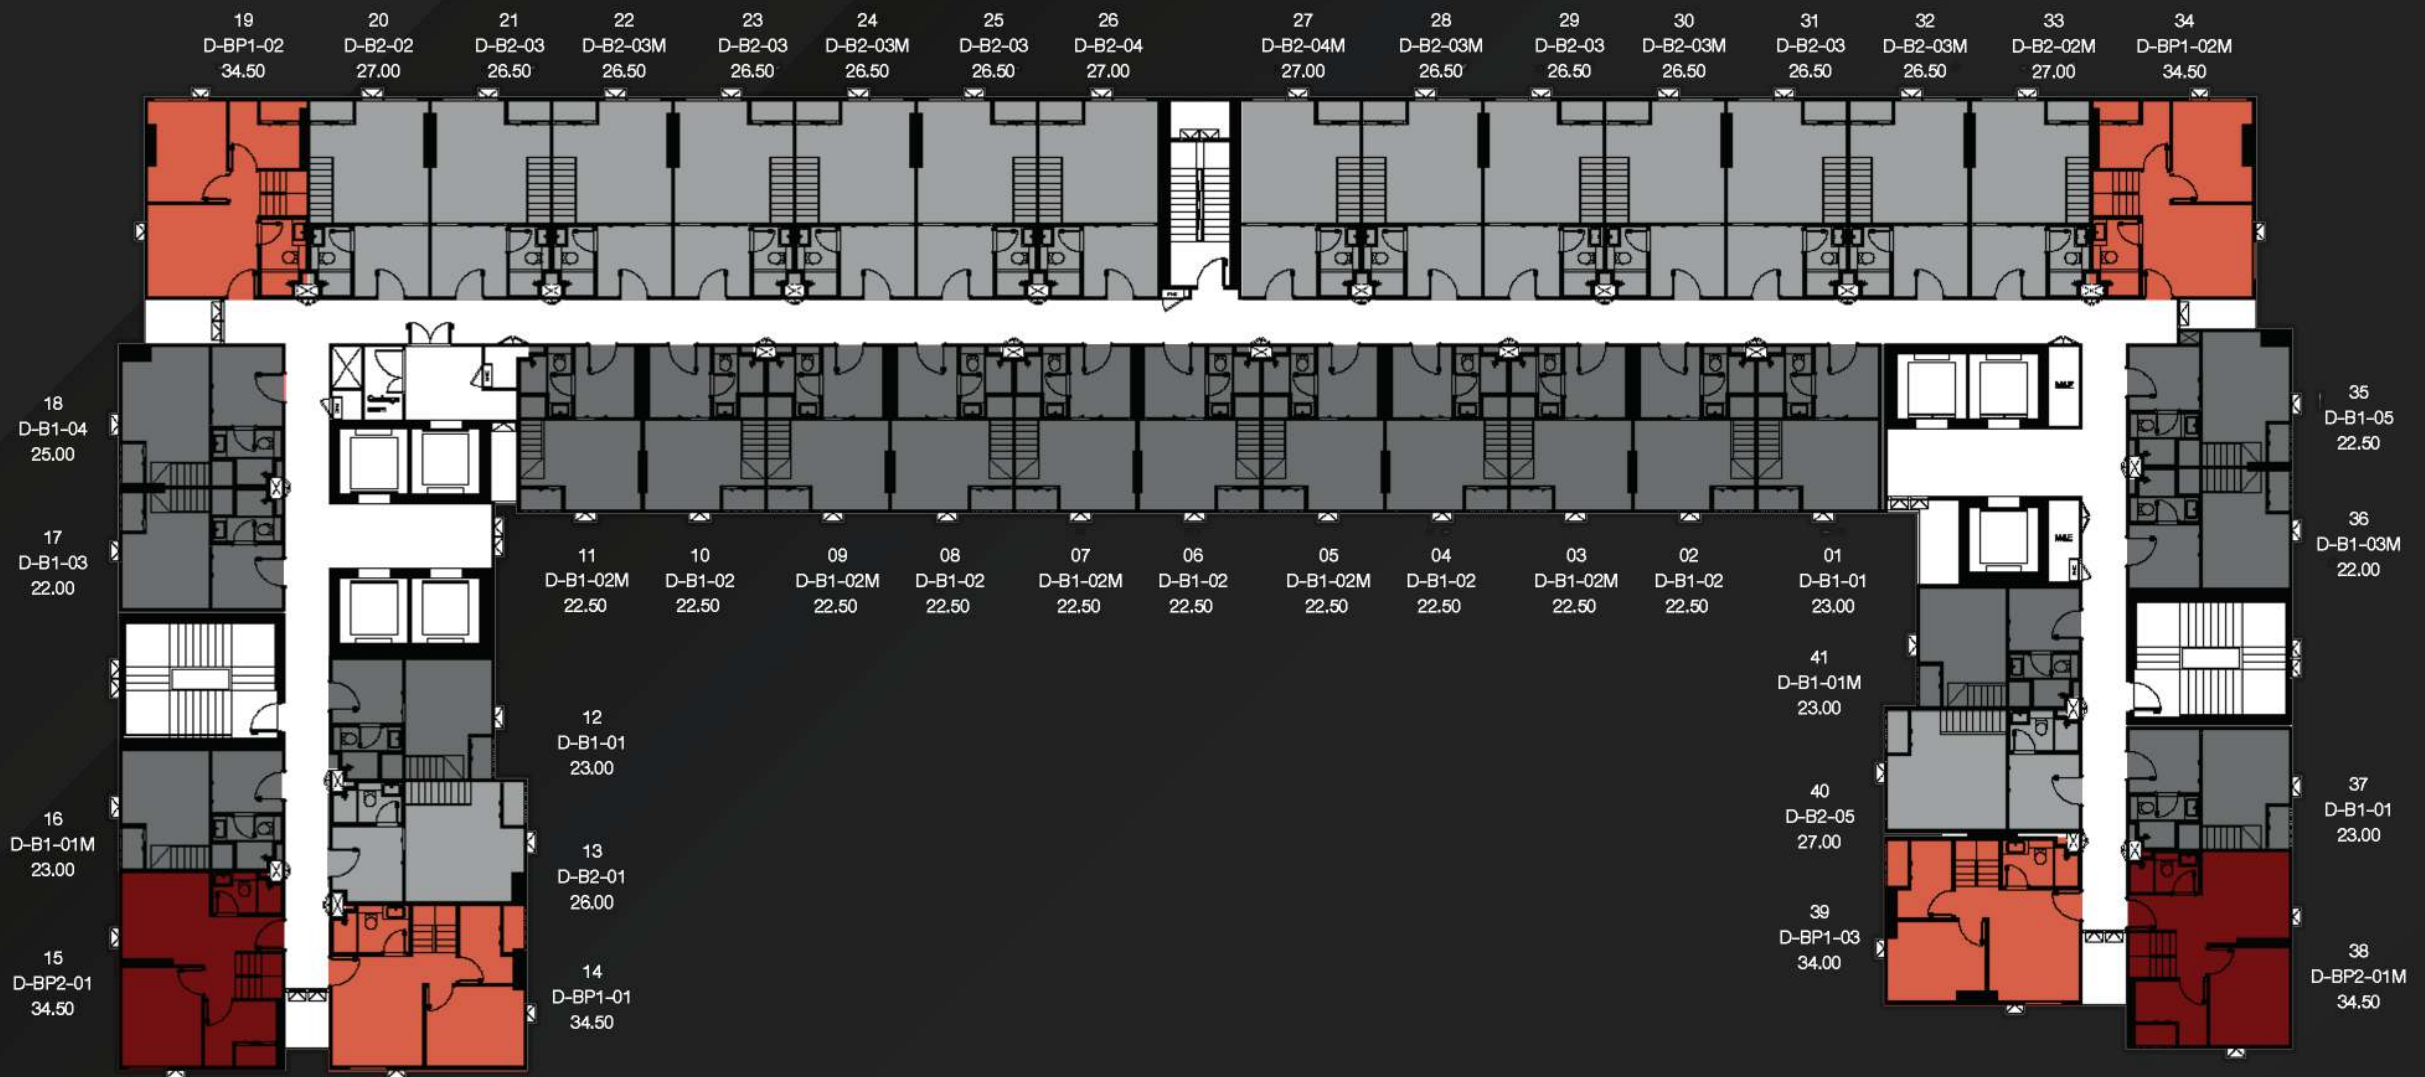

UNIT PLAN



D-B1 22-25.50 SQ.M.

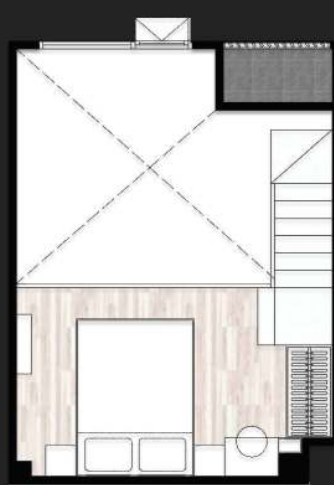


D-B2 26-27 SQ.M.



D-BP1 34 SQ.M.




D-BP2 34 SQ.M.

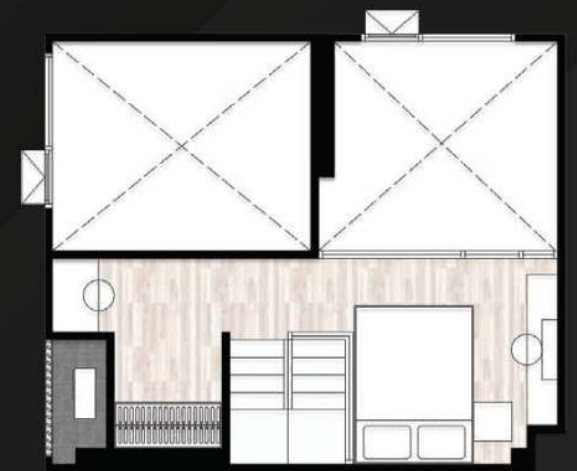

*Layout plan and position of construction pole is varied by unit type in floor plan. The company reserves the right to change detail as appropriate without prior notice. The layout and space as defined here is approximated in size. Furniture in the layout and decoration detail is for advertising purpose only.

MAP

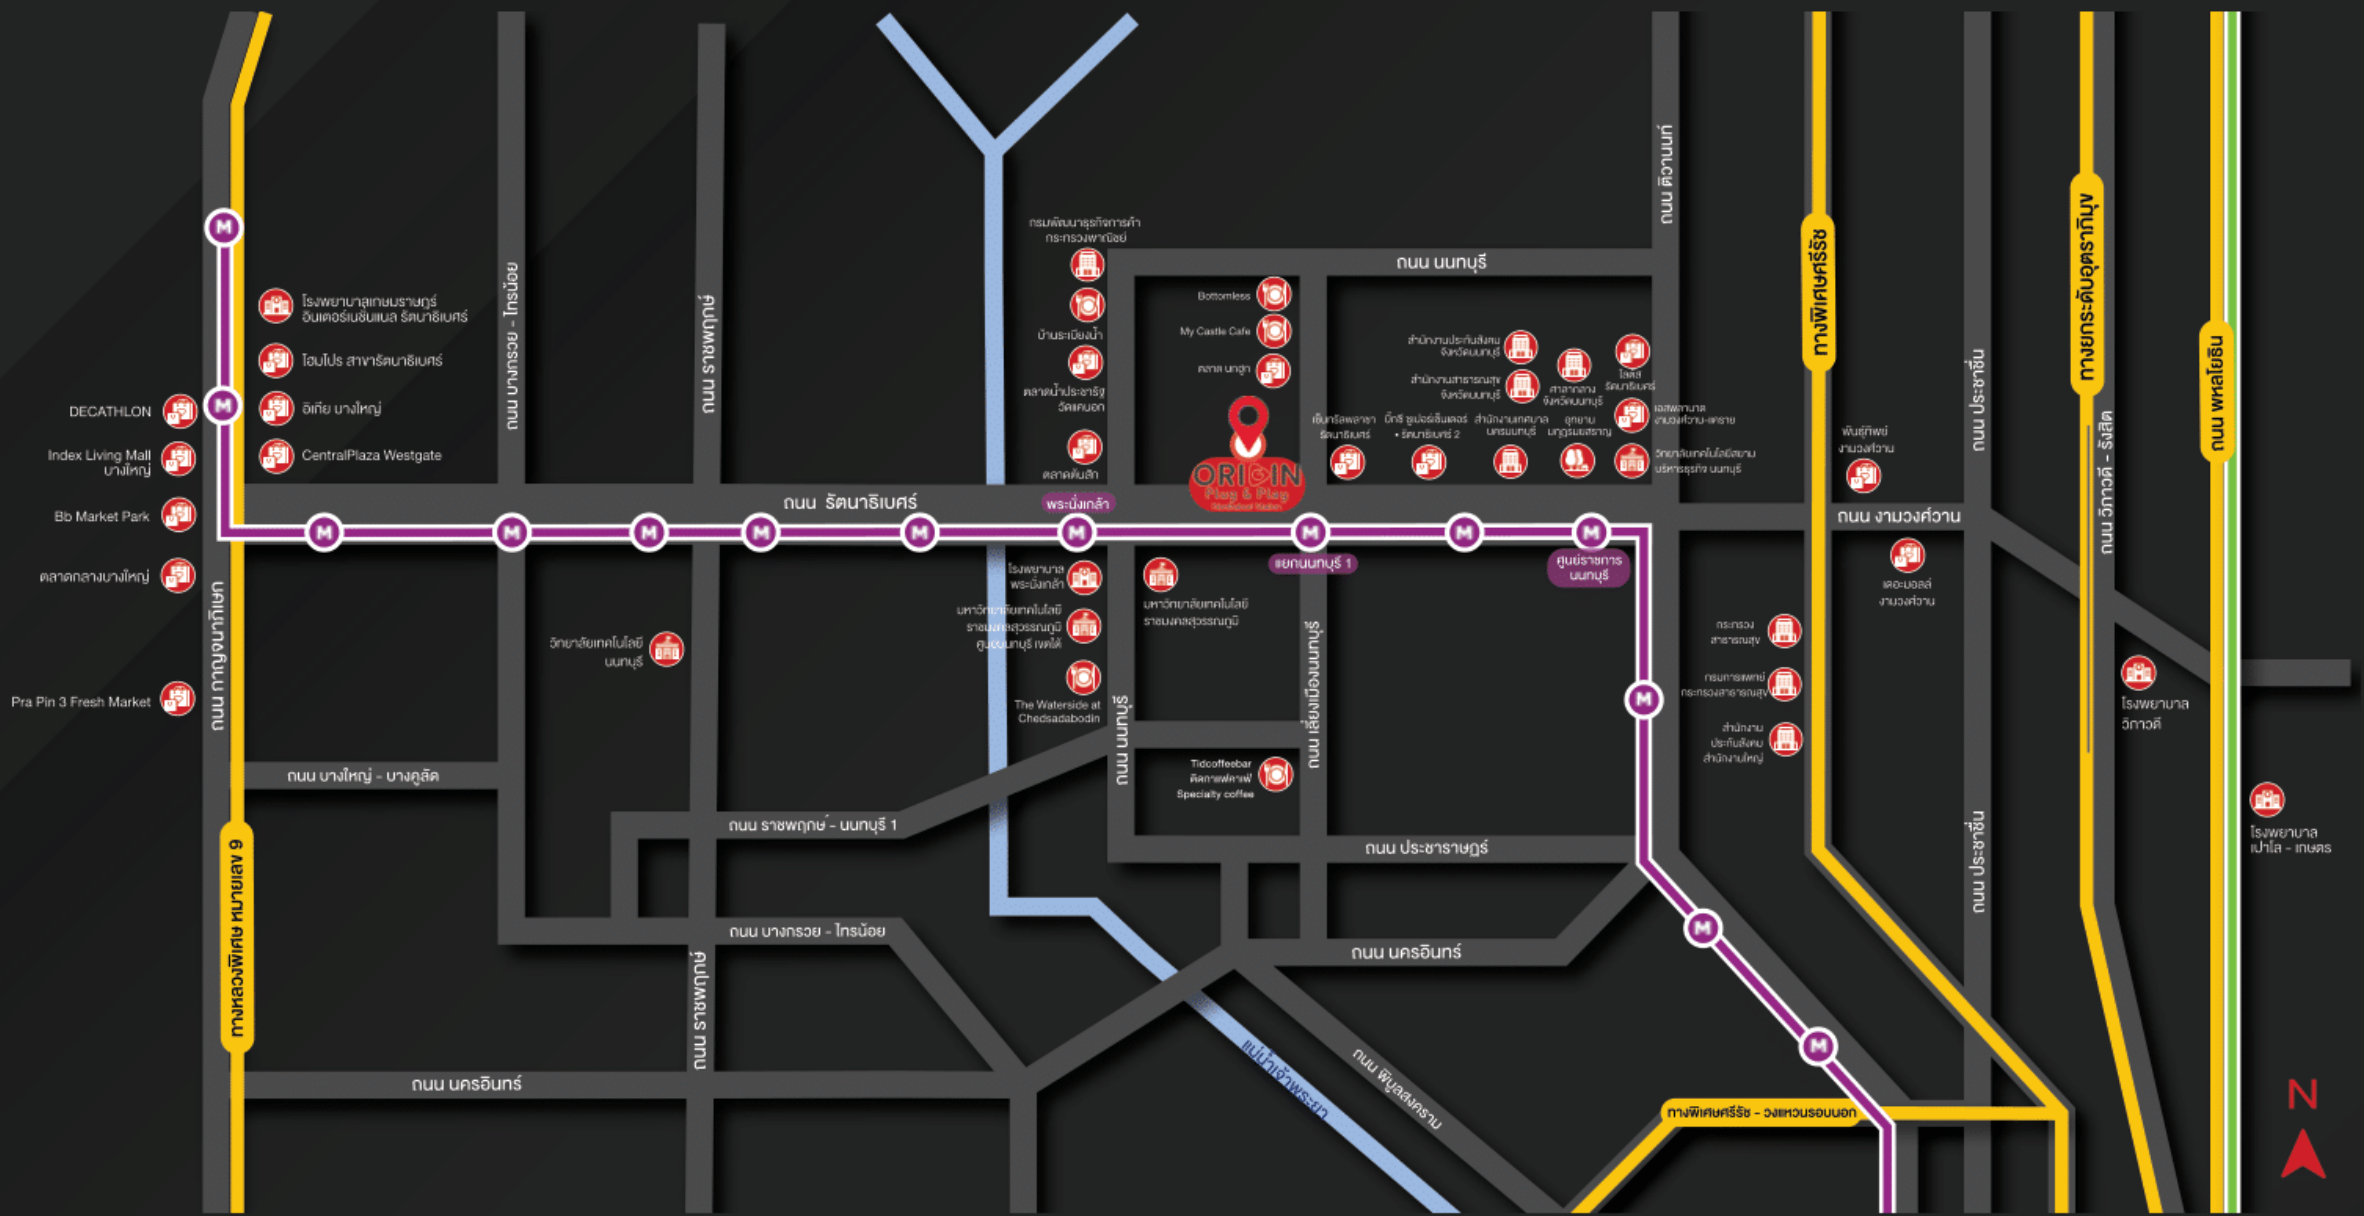

Located On
Main Road



250 Meters
To MRT Purple Line Yaek
Nonthaburi 1 Station



7 Stations
To MRT Interchange
Blue Line Tao Poon Station



1 Mins To Central Rattana Thibet
10 Mins To Central Westgate
And IKEA Bang Yai



Close To
Chao Phraya River

LOCATION

- NONTHABURI GOVERNMENT COMPLEX 2.5 KM
- PHRA NANG KLAO TRAIN STATION 5.5 KM
- SUVARNABHUMI UNIVERSITY 5.6 KM
- PHRA NANG KLAO HOSPITAL 6 KM
- MAHA CHESADABODIN BRIDGE 8.2 KM
- CENTRAL RATTANATHIBET 700 METERS
- ESPLANADE CINEPLEX 3.1 KM
- THE MALL NGAMWONGWAN 6.2 KM
- CENTRAL WESTGATE 14 KM
- IKEA BANG YAI 14.5 KM

โครงการ ออริจิน ปลั๊ก แอนด์ เพลย์ นนทบุรี สเตชัน ("โครงการ") เจ้าของโครงการ บริษัท ออริจิน คอนโดมิเนียม จำกัด สำนักงานใหญ่เลขที่ 496 หมู่ 9 ตำบลลำไทรเหนือ อำเภอเมืองสมุทรปราการ 10270 โดย นางสาวกนิษฐา วิไลแก้ว และ นายอภิสิทธิ์ สุนทรเกียรติ กรรมการผู้มีอำนาจลงนาม กุญแจคเค-เบียน 500,000.00 บาท (ห้าร้อยล้านบาทถ้วน) ชำระเต็มจำนวน สถานที่ตั้งโครงการ ถนนรัตนธิเบศร์ ตำบลบางกระสอ อำเภอเมืองนนทบุรี จังหวัดนนทบุรี โฉนดที่ดินเลขที่ 252387, 252388, 252389, 252390, 252391, 252392, 252393, 252394, 117826, 117825, 117824, 3678 และ 12031 เนื้อที่รวมประมาณ 3-3-14.6 ไร่ เป็นอาคารสูง 31 ชั้น 1 อาคาร จำนวน 1,001 เป็นห้องชุดเพื่อใช้เป็นที่อยู่อาศัย 999 ยูนิต และห้องชุดเพื่อการพาณิชย์ 2 ยูนิต โครงการอยู่ระหว่างขออนุญาตก่อสร้าง คาดว่าจะเริ่มก่อสร้างเดือนมิถุนายนปี 2565 และ คาดว่าจะแล้วเสร็จเดือนสิงหาคม ปี 2567 และจะไปจดทะเบียนเป็นอาคารชุดต่อไปตามกฎหมาย ที่ดินมีการผูกพันกับธนาคารแห่งประเทศไทย (ไทย) จำกัด (มหาชน) เจ้าของห้องชุดมีหน้าที่ต้องชำระค่าใช้จ่ายและค่าภาษีอากรที่ผู้มีกรรมสิทธิ์ในห้องชุดมีหน้าที่ต้องชำระตามกฎหมายว่าด้วยอาคารชุด

